


P:\PT\PIERZ\120311\5-Design\51-Drawings\10-Civil\cad\dwg\Royaltonsidewalks.dwg 1/2/2013 12:52 PM jschmitz



- EXISTING SIDEWALK
- PROPOSED SIDEWALK
- PREFERRED TRAIL CONNECTION OPTION

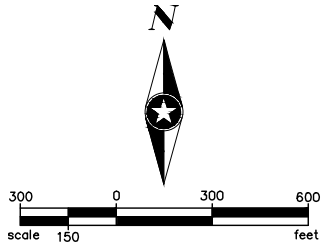

PHONE: 320.229.4300
1200 25TH AVENUE SOUTH
P.O. BOX 1717
ST. CLOUD, MN 56302-1717
www.sehinc.com


FILE NO.
120311

DATE:
12/18/2012


MASTER SIDEWALK AND TRIAL PLAN
EXISTING AND PROPOSED SIDEWALKS
ROYALTON, MINNESOTA

EXHIBIT
NO. 1

P:\PT\PIERZ\120311\5-Design\51-Drawings\10-Civil\cad\dwg\Royaltonsidewalks.dwg 1/2/2013 12:52 PM jschmitz

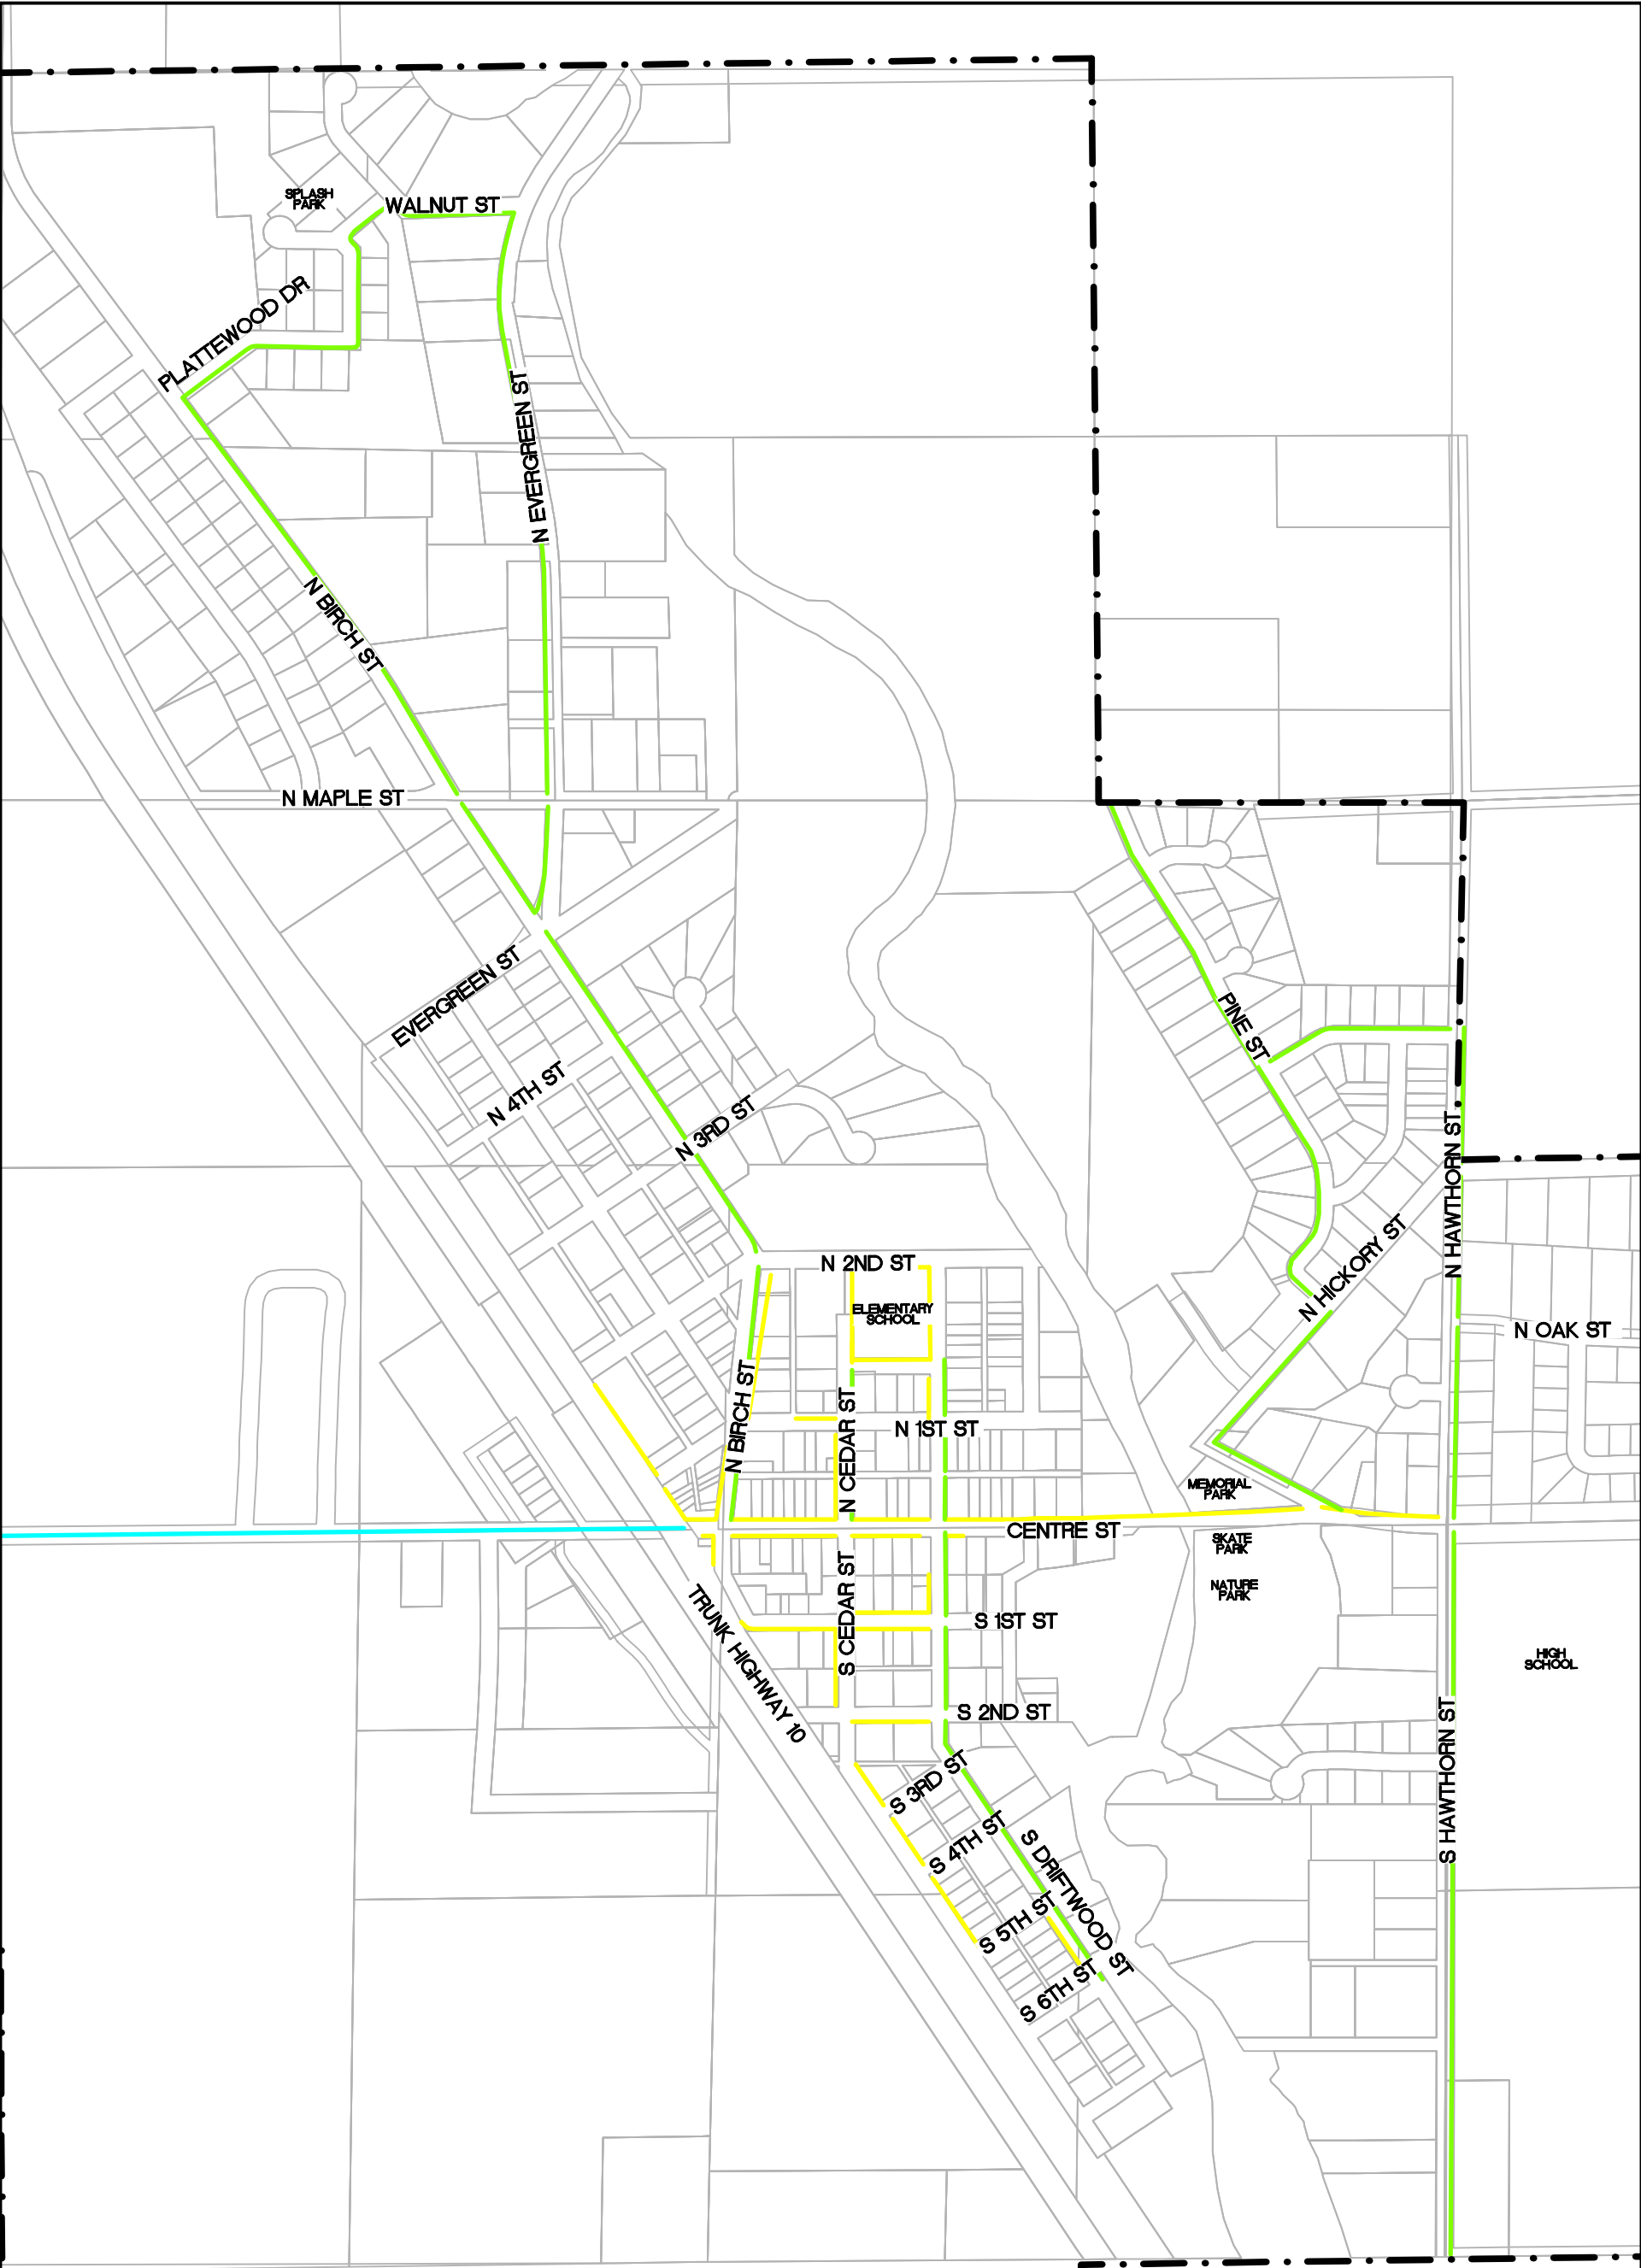

- EXISTING SIDEWALK
- PROPOSED SIDEWALK
- PREFERRED TRAIL CONNECTION OPTION

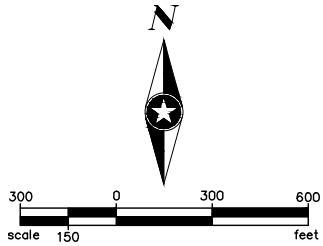

PHONE: 320.229.4300
1200 25TH AVENUE SOUTH
P.O. BOX 1717
ST. CLOUD, MN 56302-1717
www.sehinc.com


FILE NO.
120311

DATE:
12/18/2012


MASTER SIDEWALK AND TRAIL PLAN
EXISTING AND PROPOSED SIDEWALKS
ROYALTON, MINNESOTA

EXHIBIT
NO. 1

P:\PT\PIERZ\120311\5-Design\51-Drawings\10-Civil\cod\dwg\Royaltonsidewalks.dwg 1/2/2013 12:54 PM jschmitz

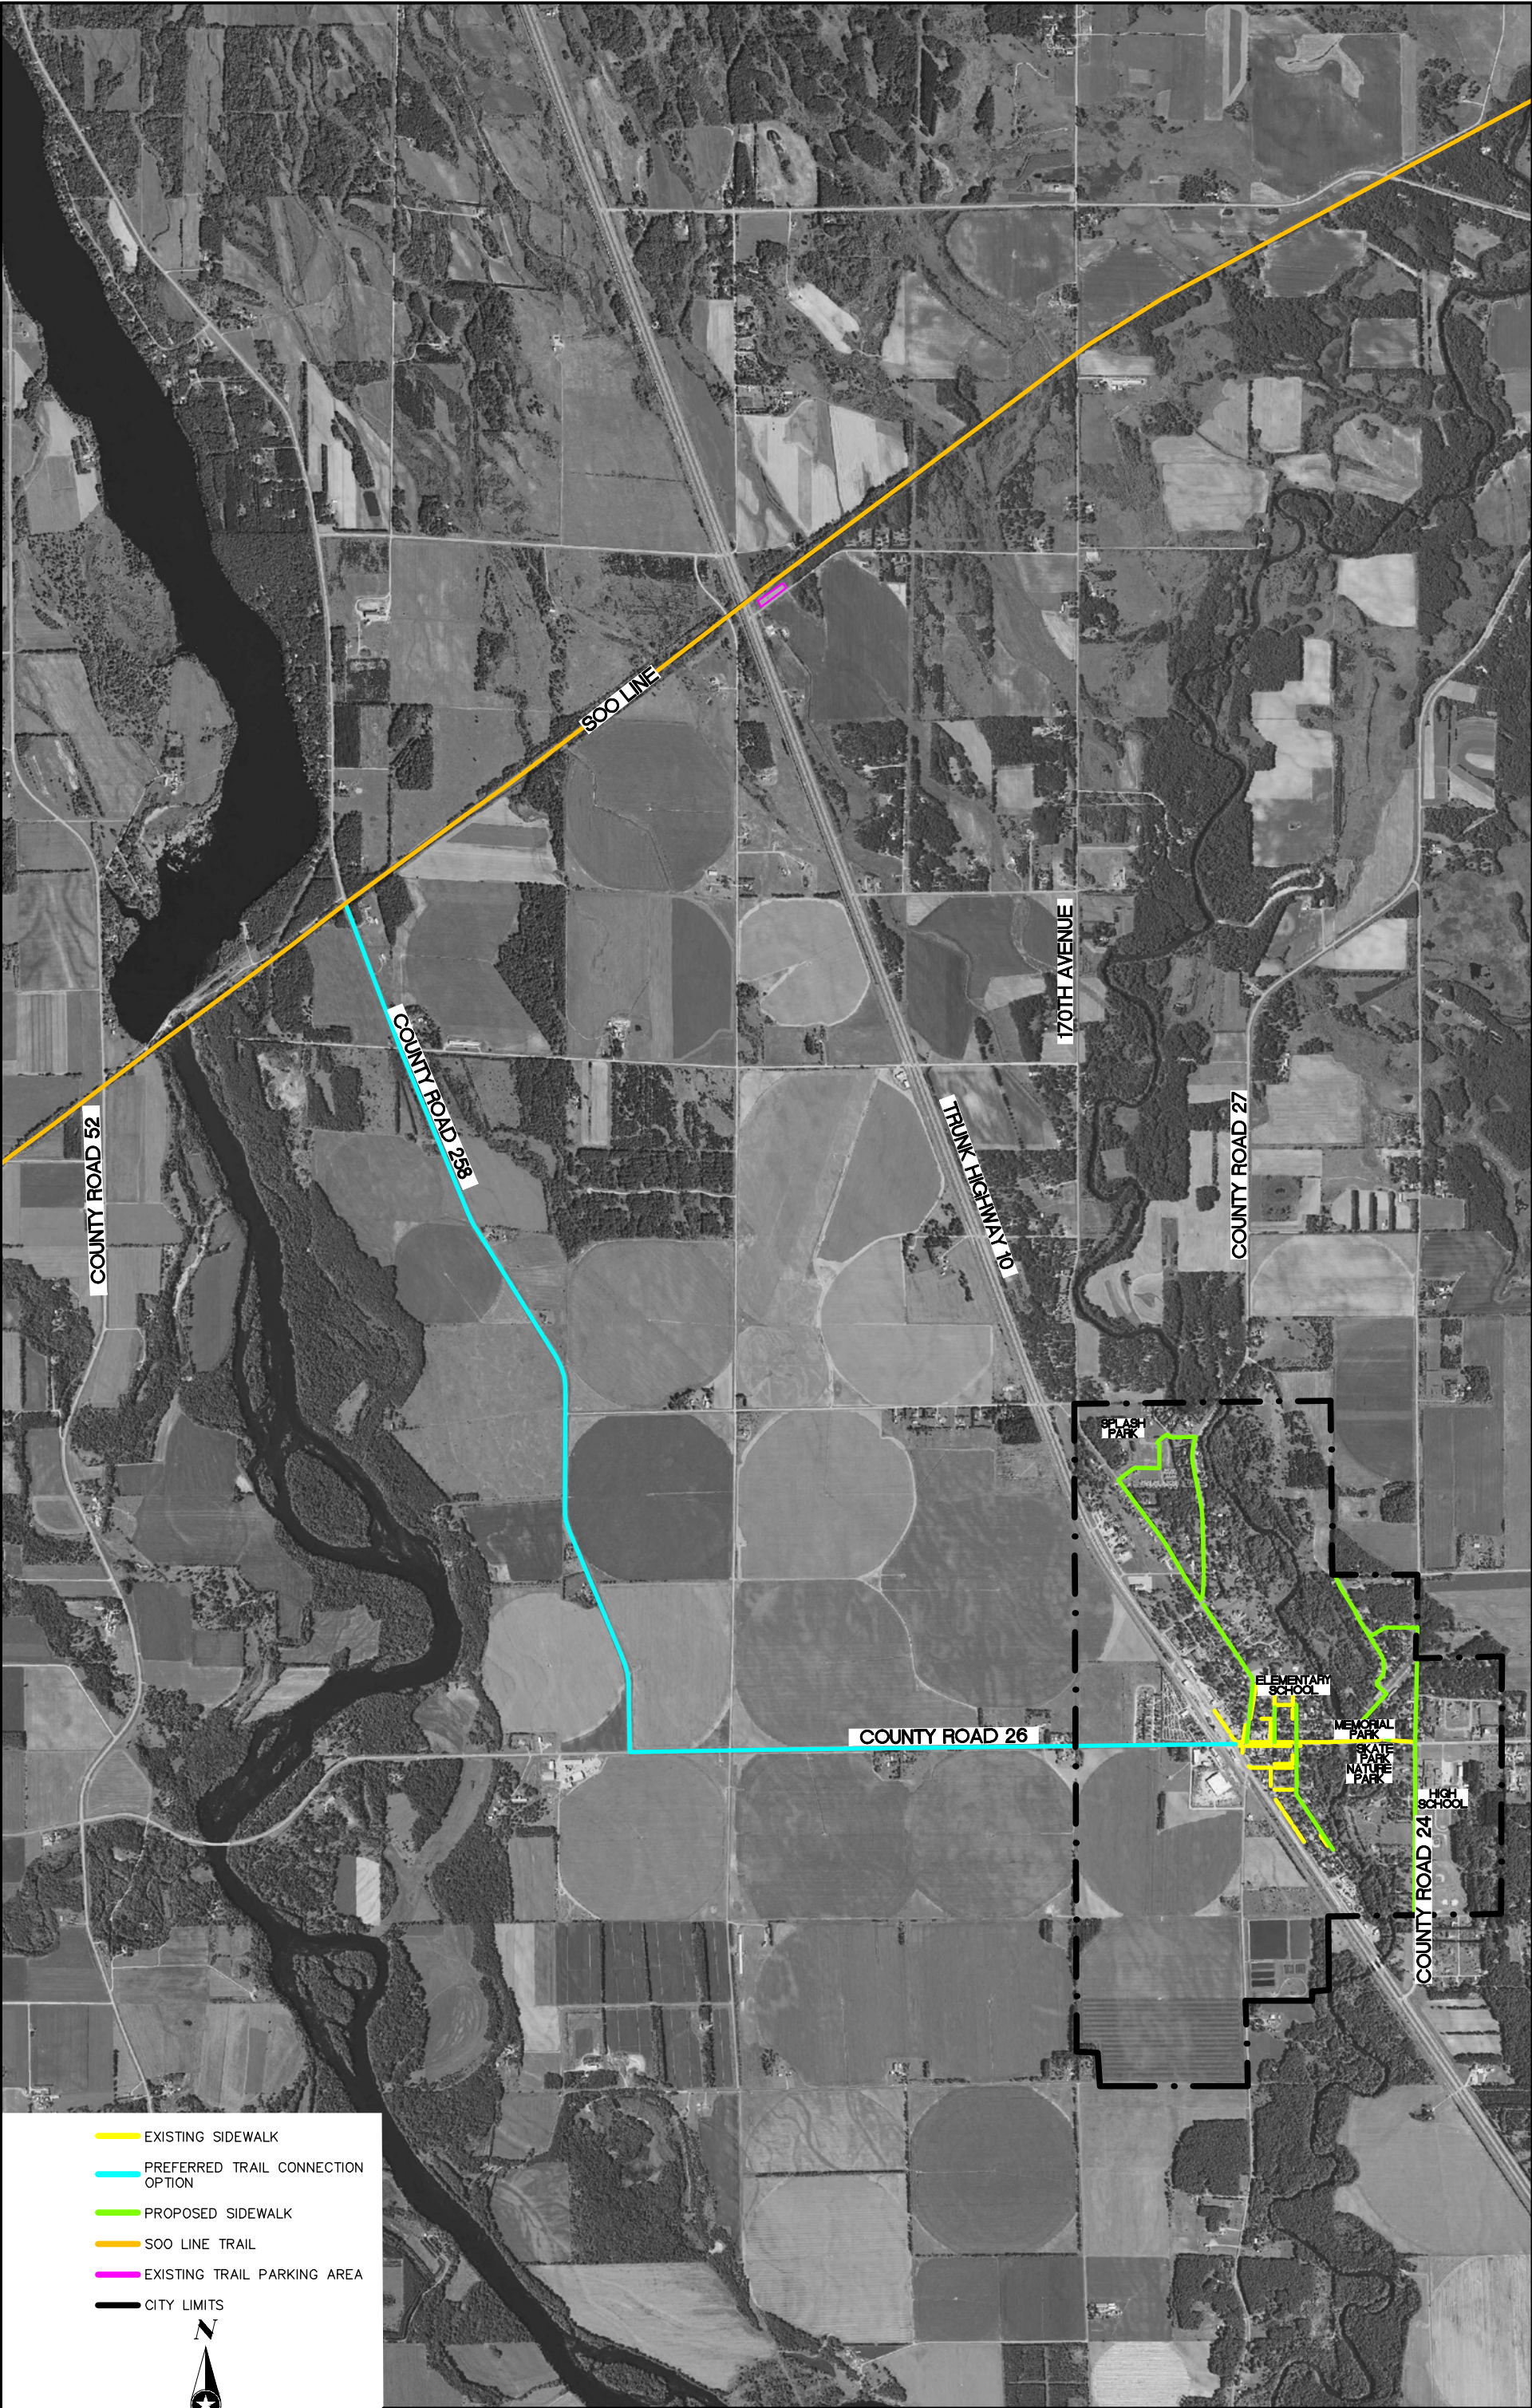

- EXISTING SIDEWALK
- PREFERRED TRAIL CONNECTION OPTION
- PROPOSED SIDEWALK
- SOO LINE TRAIL
- EXISTING TRAIL PARKING AREA
- CITY LIMITS

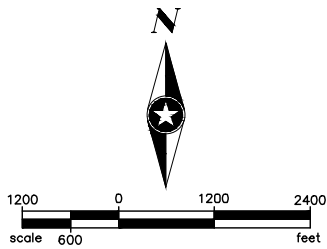

PHONE: 320.229.4300
1200 25TH AVENUE SOUTH
P.O. BOX 1717
ST. CLOUD, MN 56302-1717
www.sehinc.com


FILE NO.
120311

DATE:
12/18/2012


MASTER SIDEWALK AND TRAIL PLAN
PROPOSED TRAIL CONNECTION
TO SOO LINE TRAIL
ROYALTON, MINNESOTA

EXHIBIT
NO. 2

P:\PT\PIERZ\120311\5-Design\51-Drawings\10-Civil\cad\dwg\Royaltonsidewalks.dwg 1/2/2013 12:54 PM jschmitz

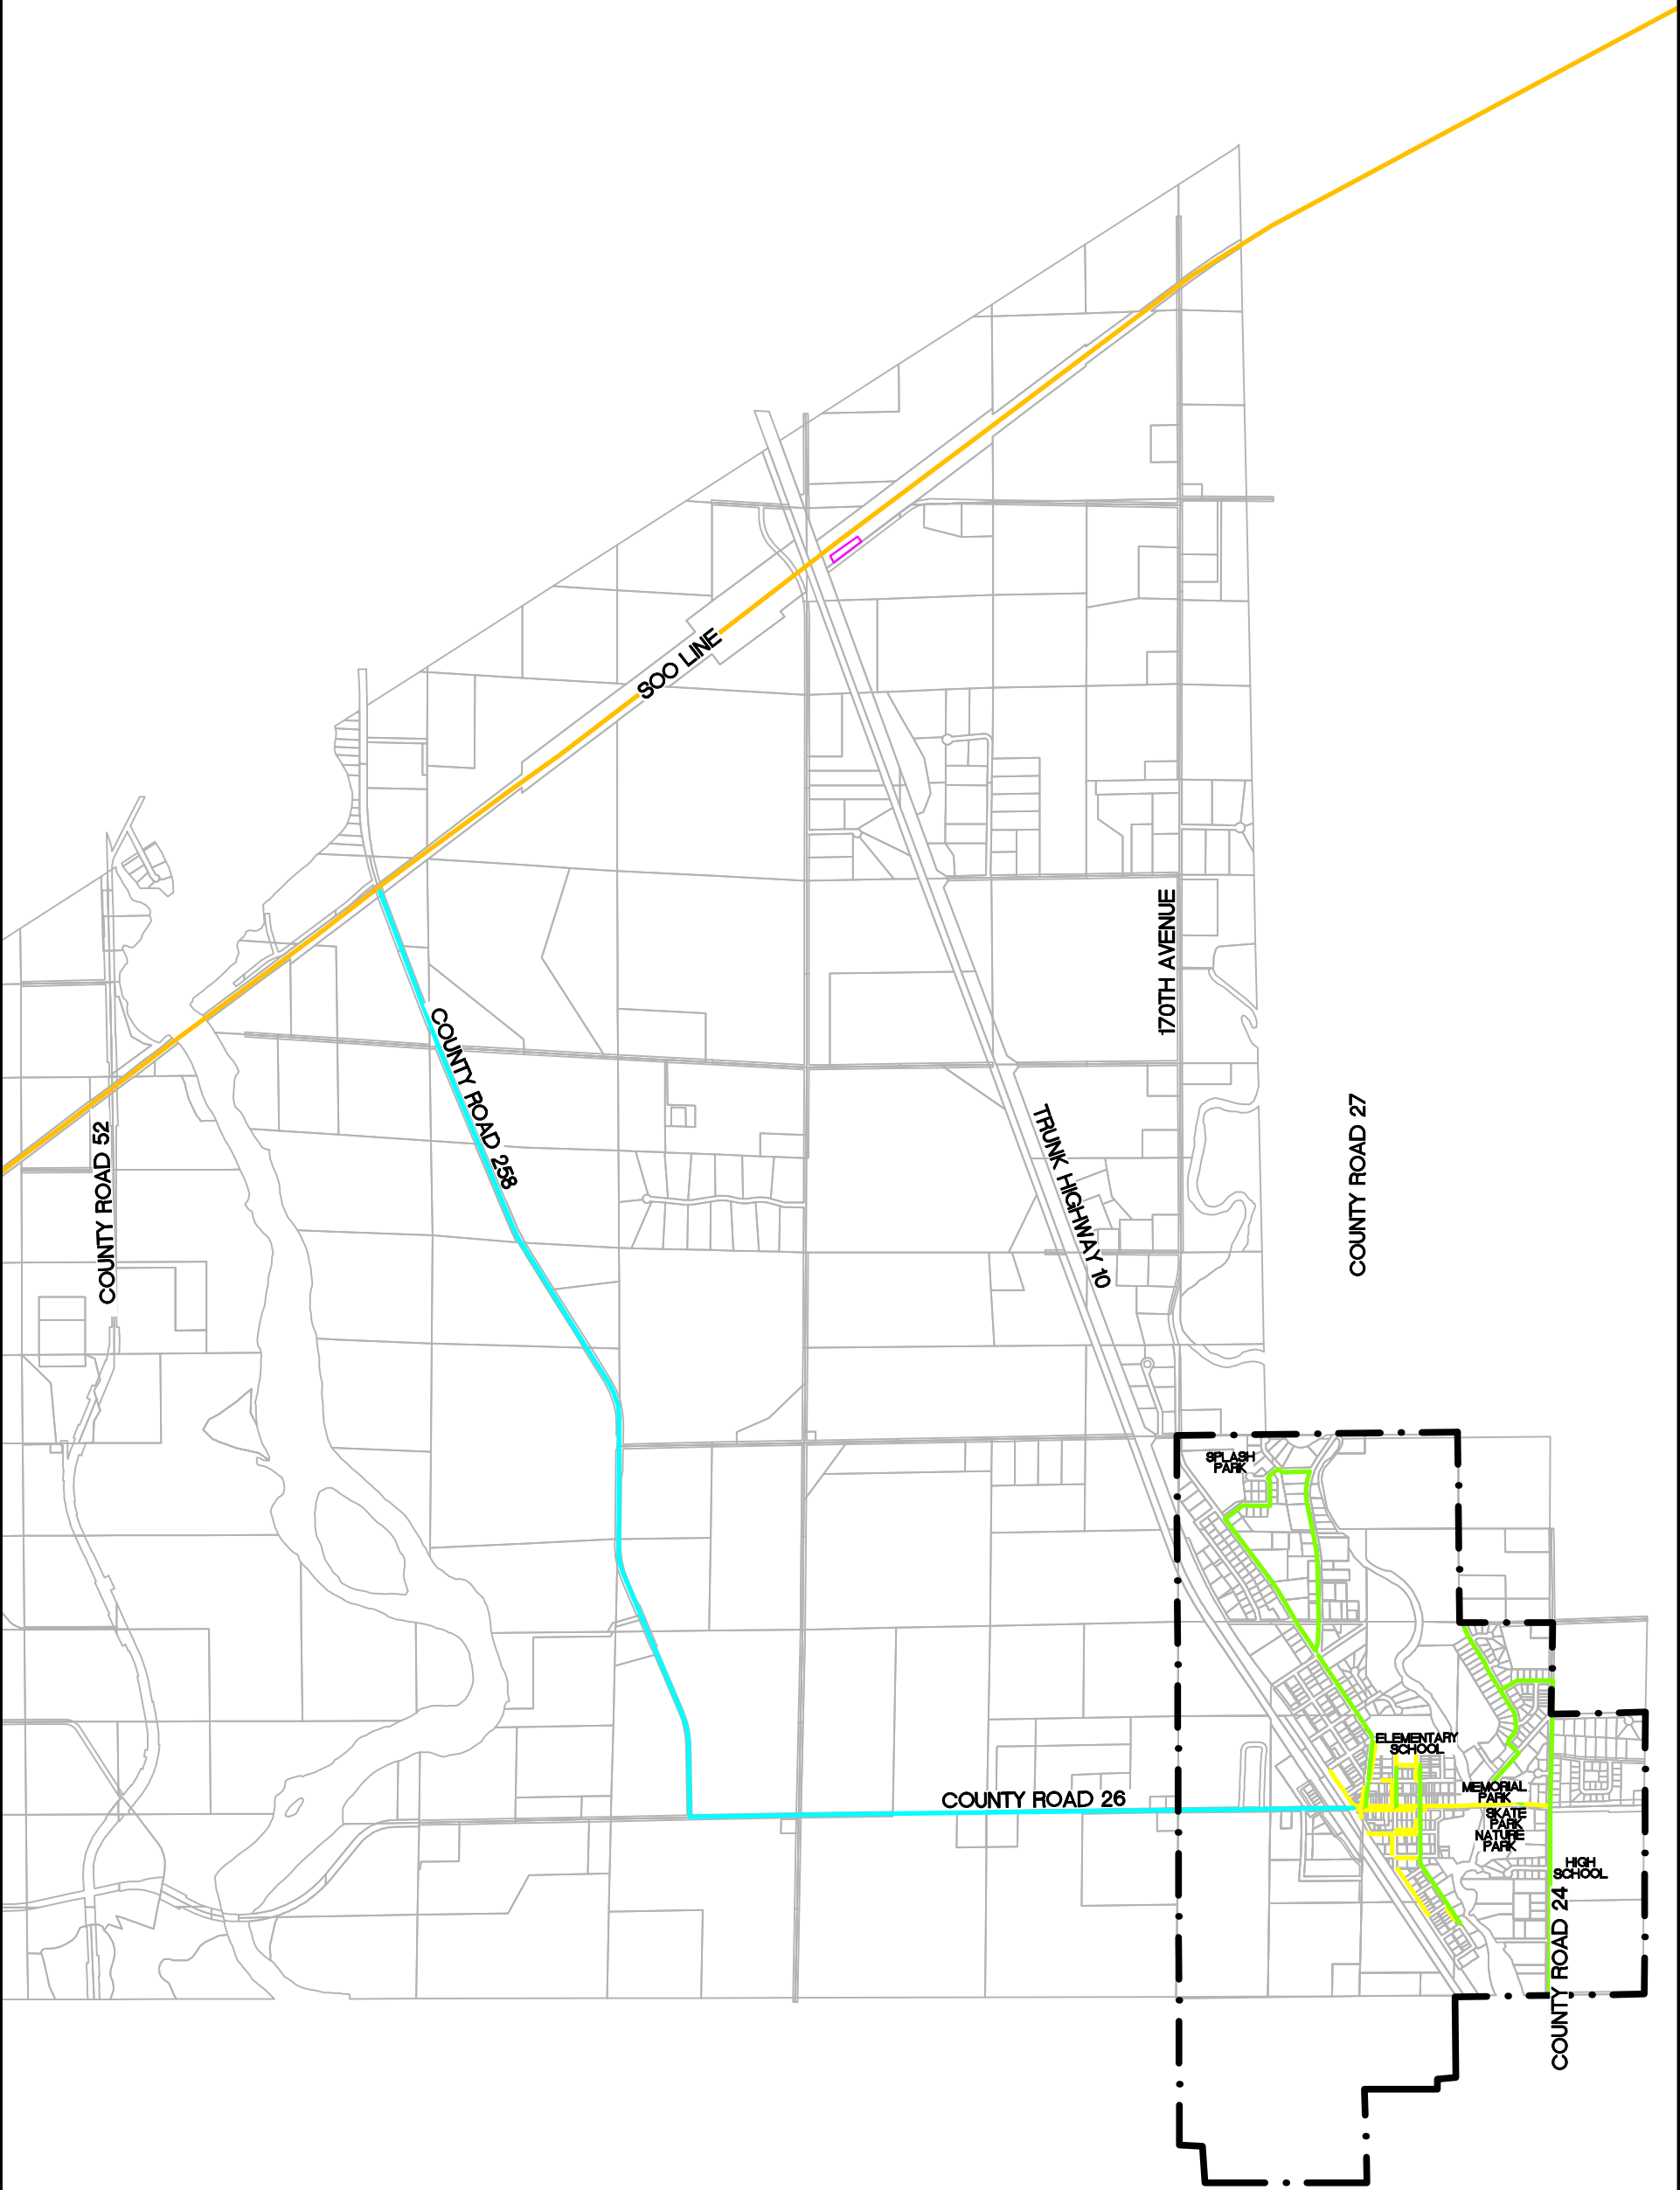

- EXISTING SIDEWALK
- PREFERRED TRAIL CONNECTION OPTION
- PROPOSED SIDEWALK
- SOO LINE TRAIL
- EXISTING TRAIL PARKING AREA
- CITY LIMITS

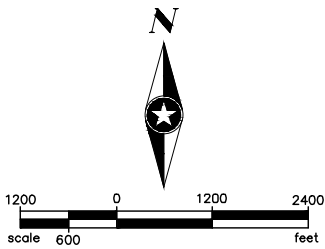

PHONE: 320.229.4300
1200 25TH AVENUE SOUTH
P.O. BOX 1717
ST. CLOUD, MN 56302-1717
www.sehinc.com

FILE NO.
120311

DATE:
12/18/2012

MASTER SIDEWALK AND TRAIL PLAN
PROPOSED TRAIL CONNECTION
TO SOO LINE TRAIL
ROYALTON, MINNESOTA

EXHIBIT
NO. 2